


Option One

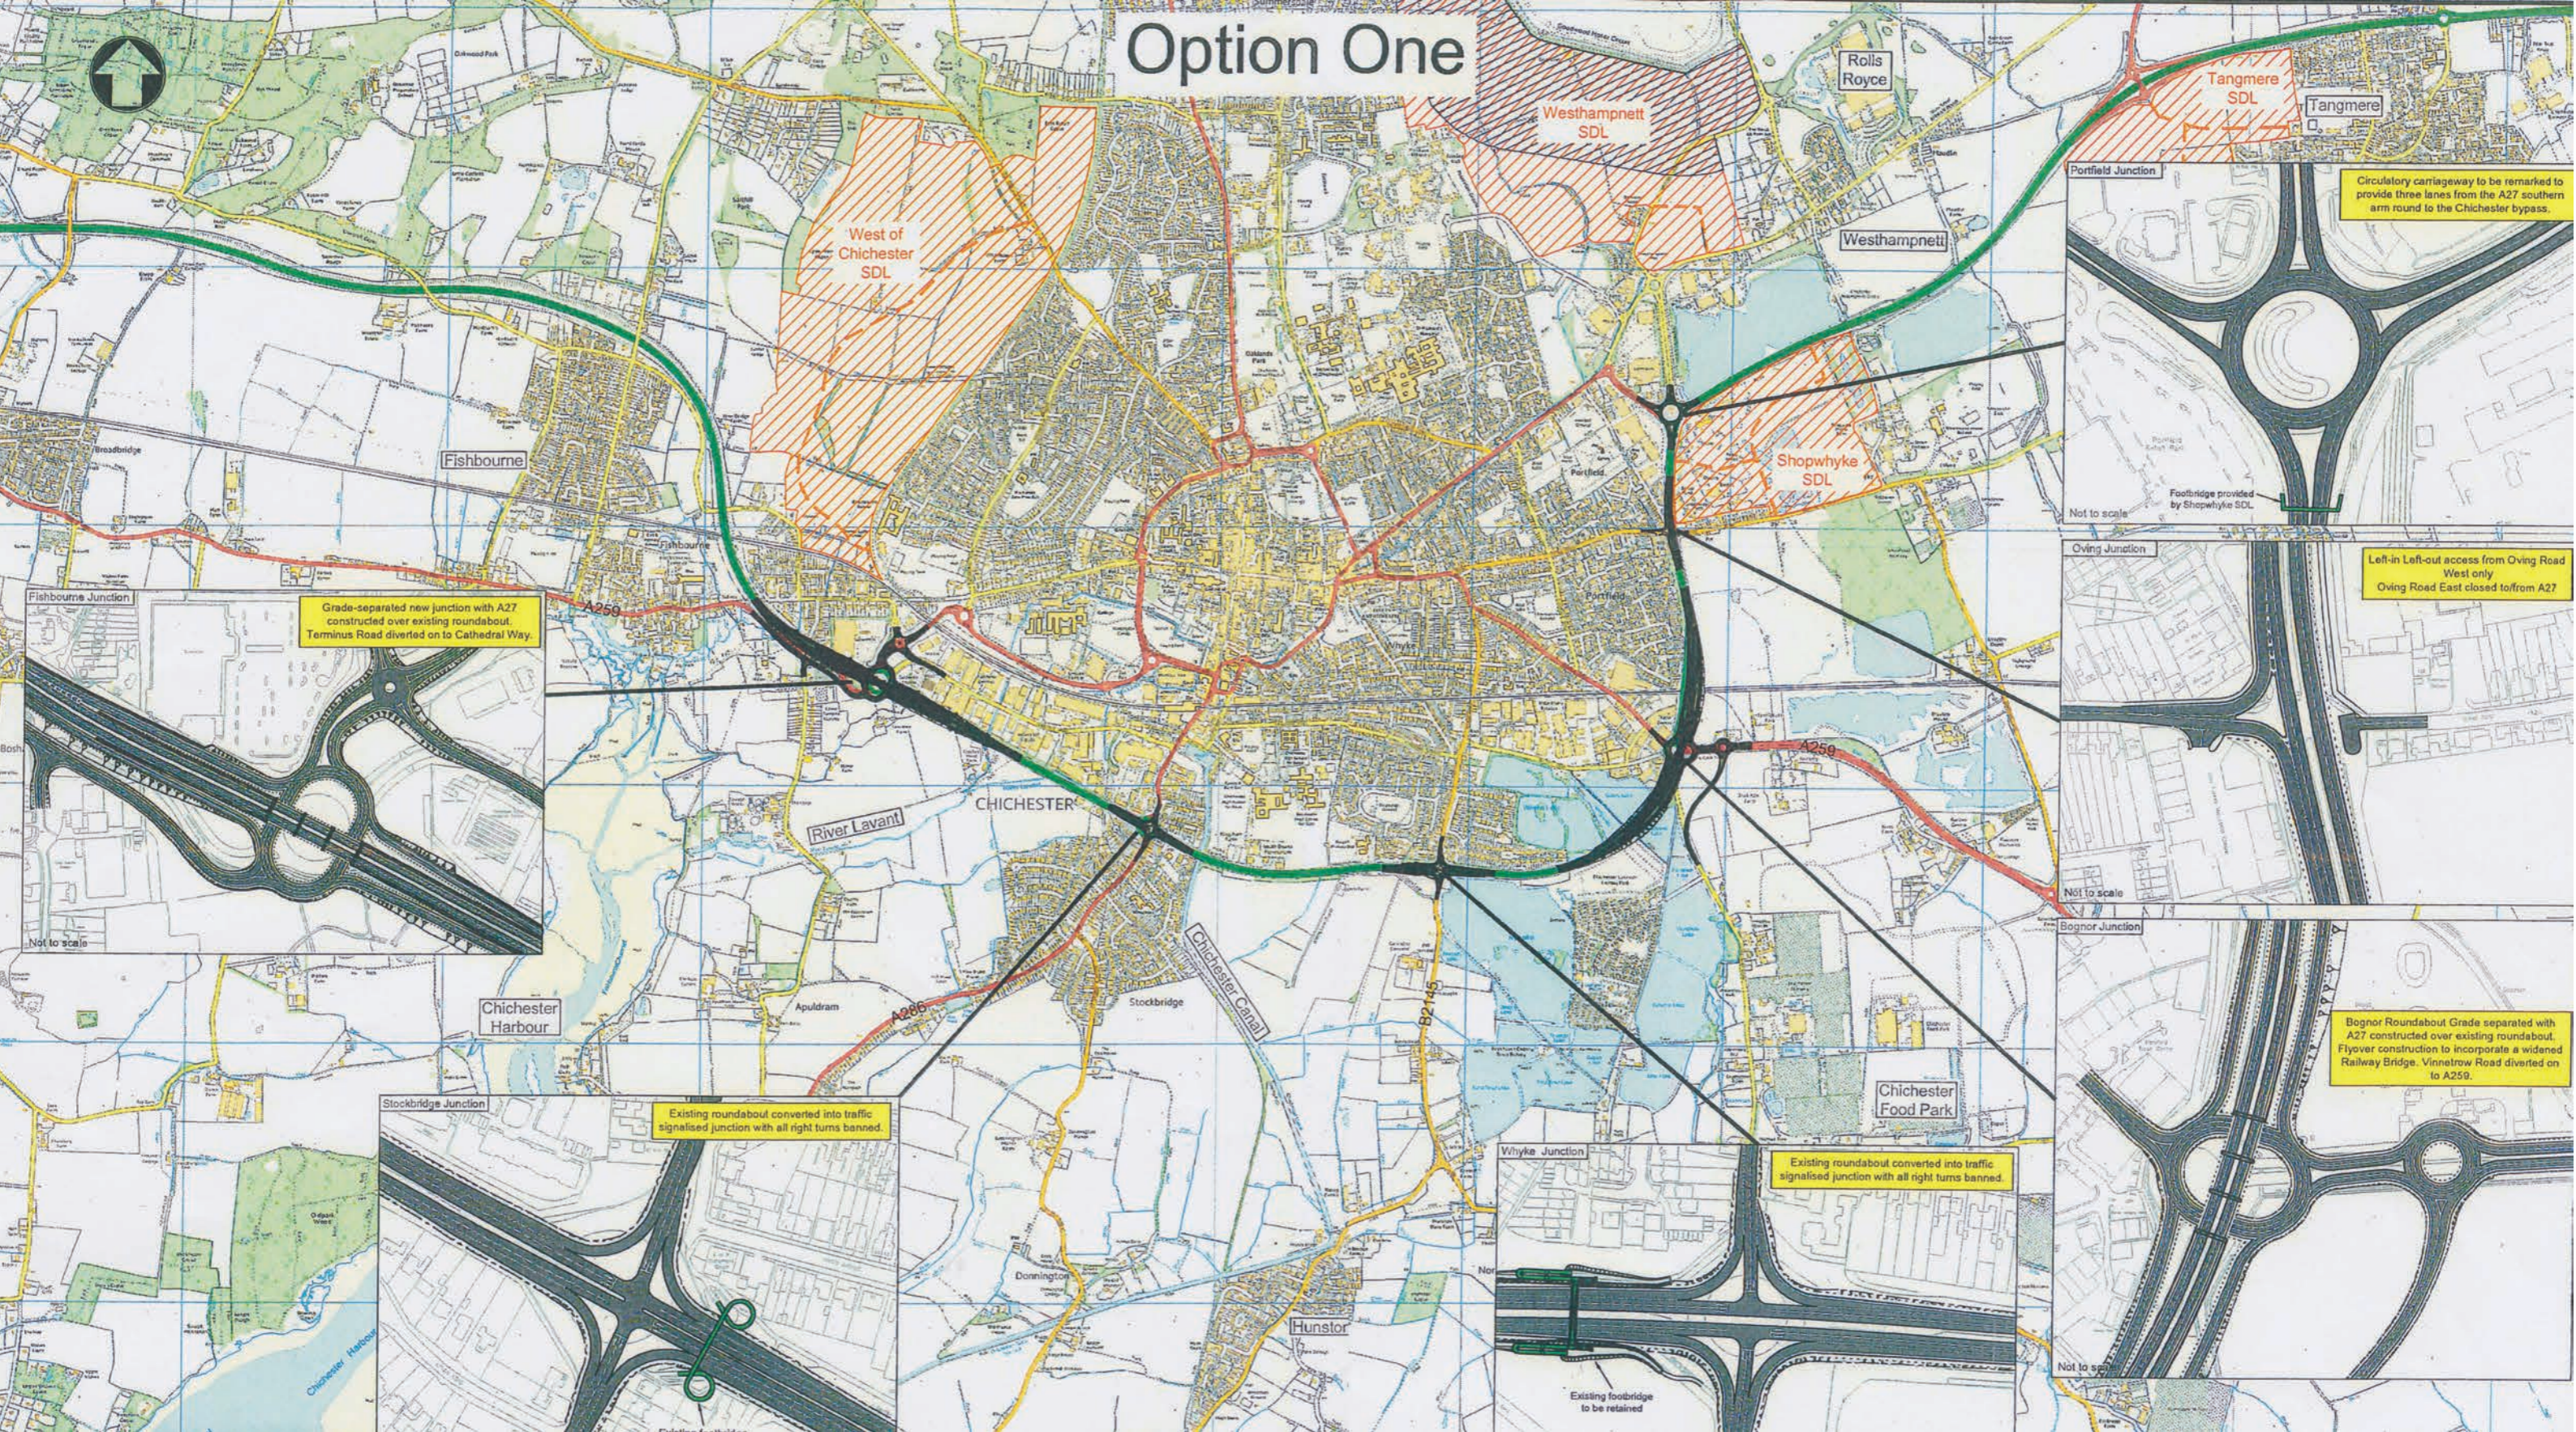

Grade-separated new junction with A27 constructed over existing roundabout. Terminus Road diverted on to Cathedral Way.

Circulatory carriageway to be remarked to provide three lanes from the A27 southern arm round to the Chichester bypass.

Left-in Left-out access from Oving Road West only
Oving Road East closed to/from A27


Bognor Roundabout Grade separated with A27 constructed over existing roundabout. Flyover construction to incorporate a widened Railway Bridge. Vinnetrow Road diverted on to A259.

Existing roundabout converted into traffic signalised junction with all right turns banned.

Existing roundabout converted into traffic signalised junction with all right turns banned.

Existing footbridge to be retained

Option Two

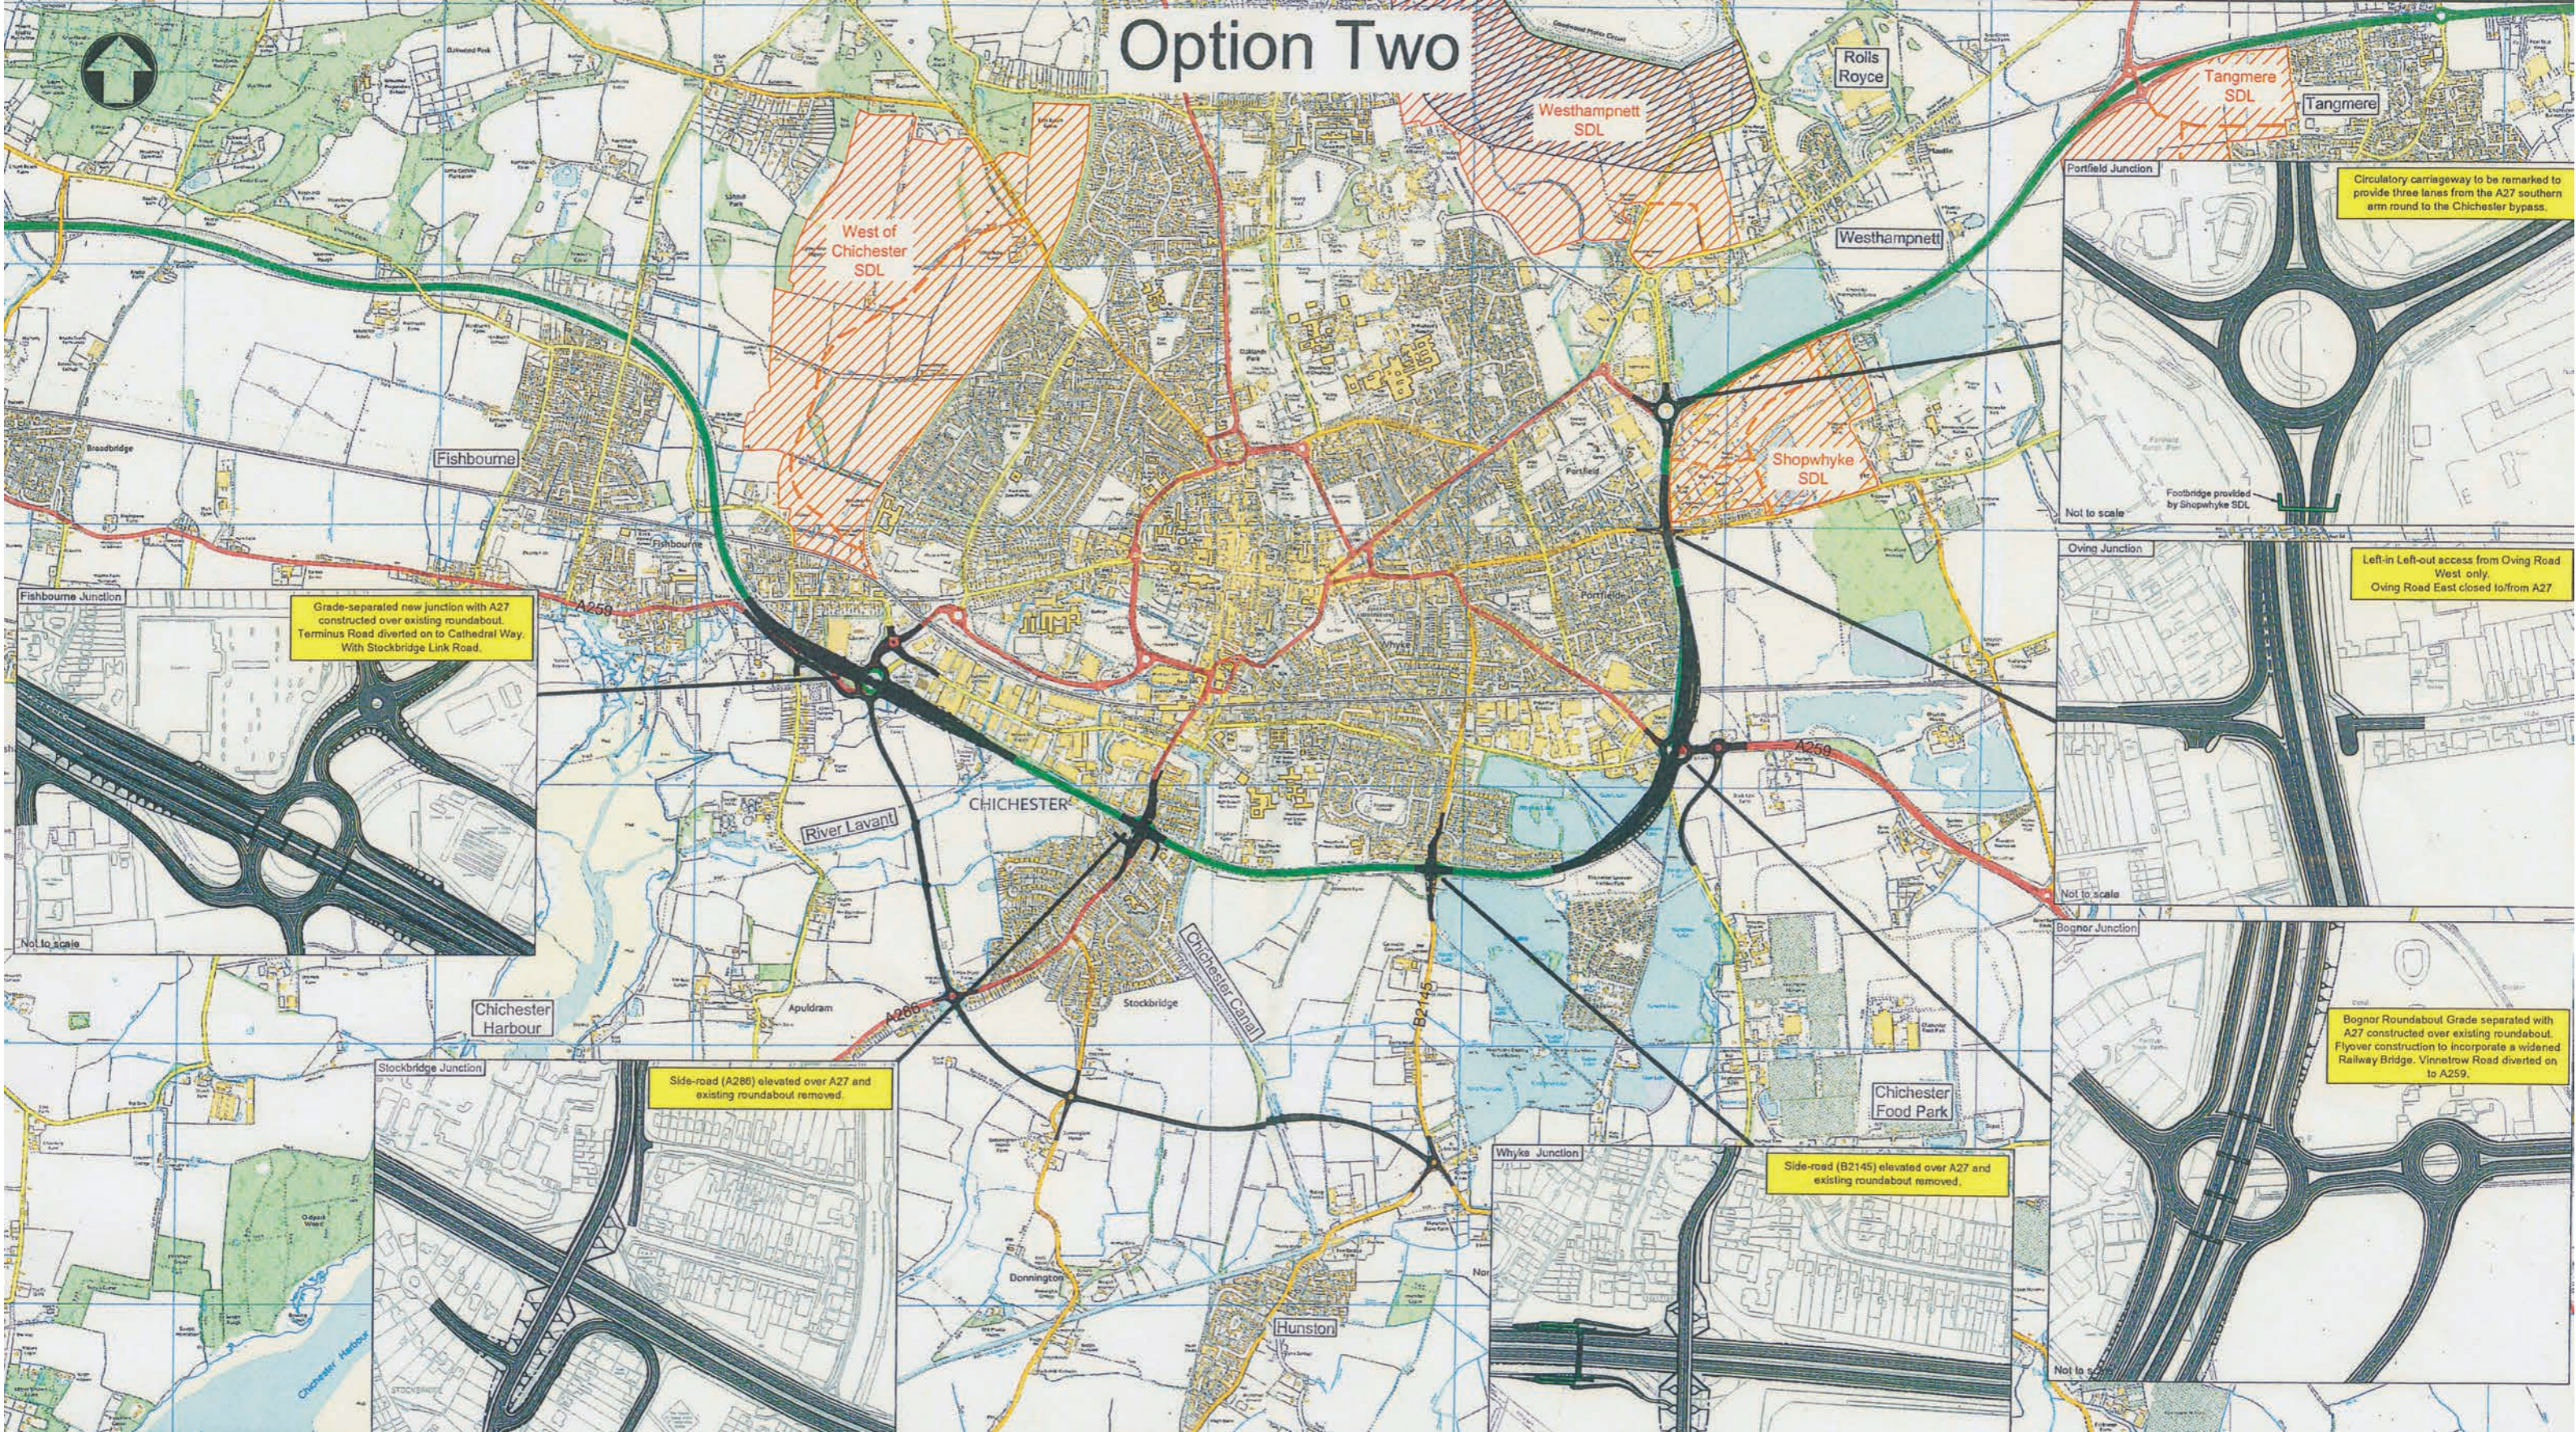

Grade-separated new junction with A27 constructed over existing roundabout. Terminus Road diverted on to Cathedral Way. With Stockbridge Link Road.




Side-road (A286) elevated over A27 and existing roundabout removed.

Side-road (B2145) elevated over A27 and existing roundabout removed.


Circulatory carriageway to be remarked to provide three lanes from the A27 southern arm round to the Chichester bypass.

Left-in Left-out access from Oving Road West only. Oving Road East closed to/from A27

Bognor Roundabout Grade separated with A27 constructed over existing roundabout. Flyover construction to incorporate a widened Railway Bridge. Vinnetrow Road diverted on to A259.

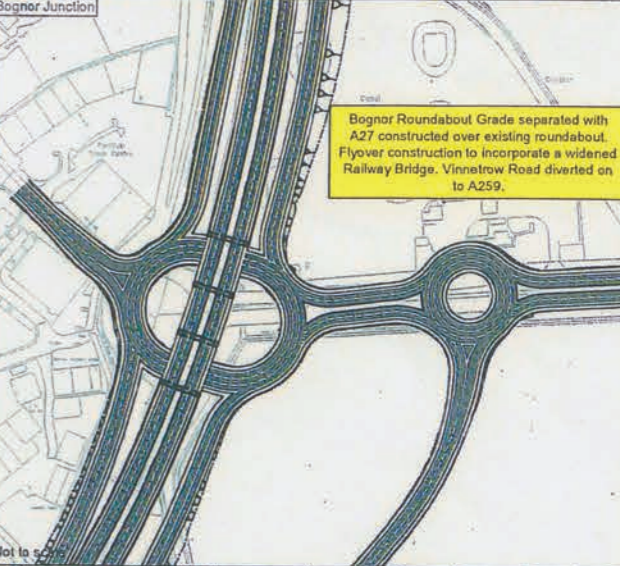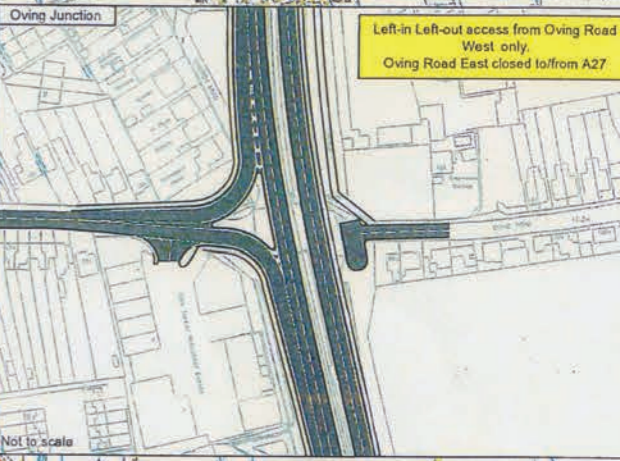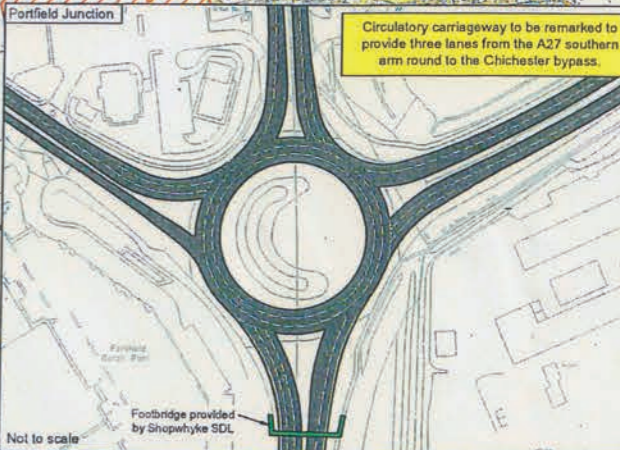

Option Two - Alternative Link Road

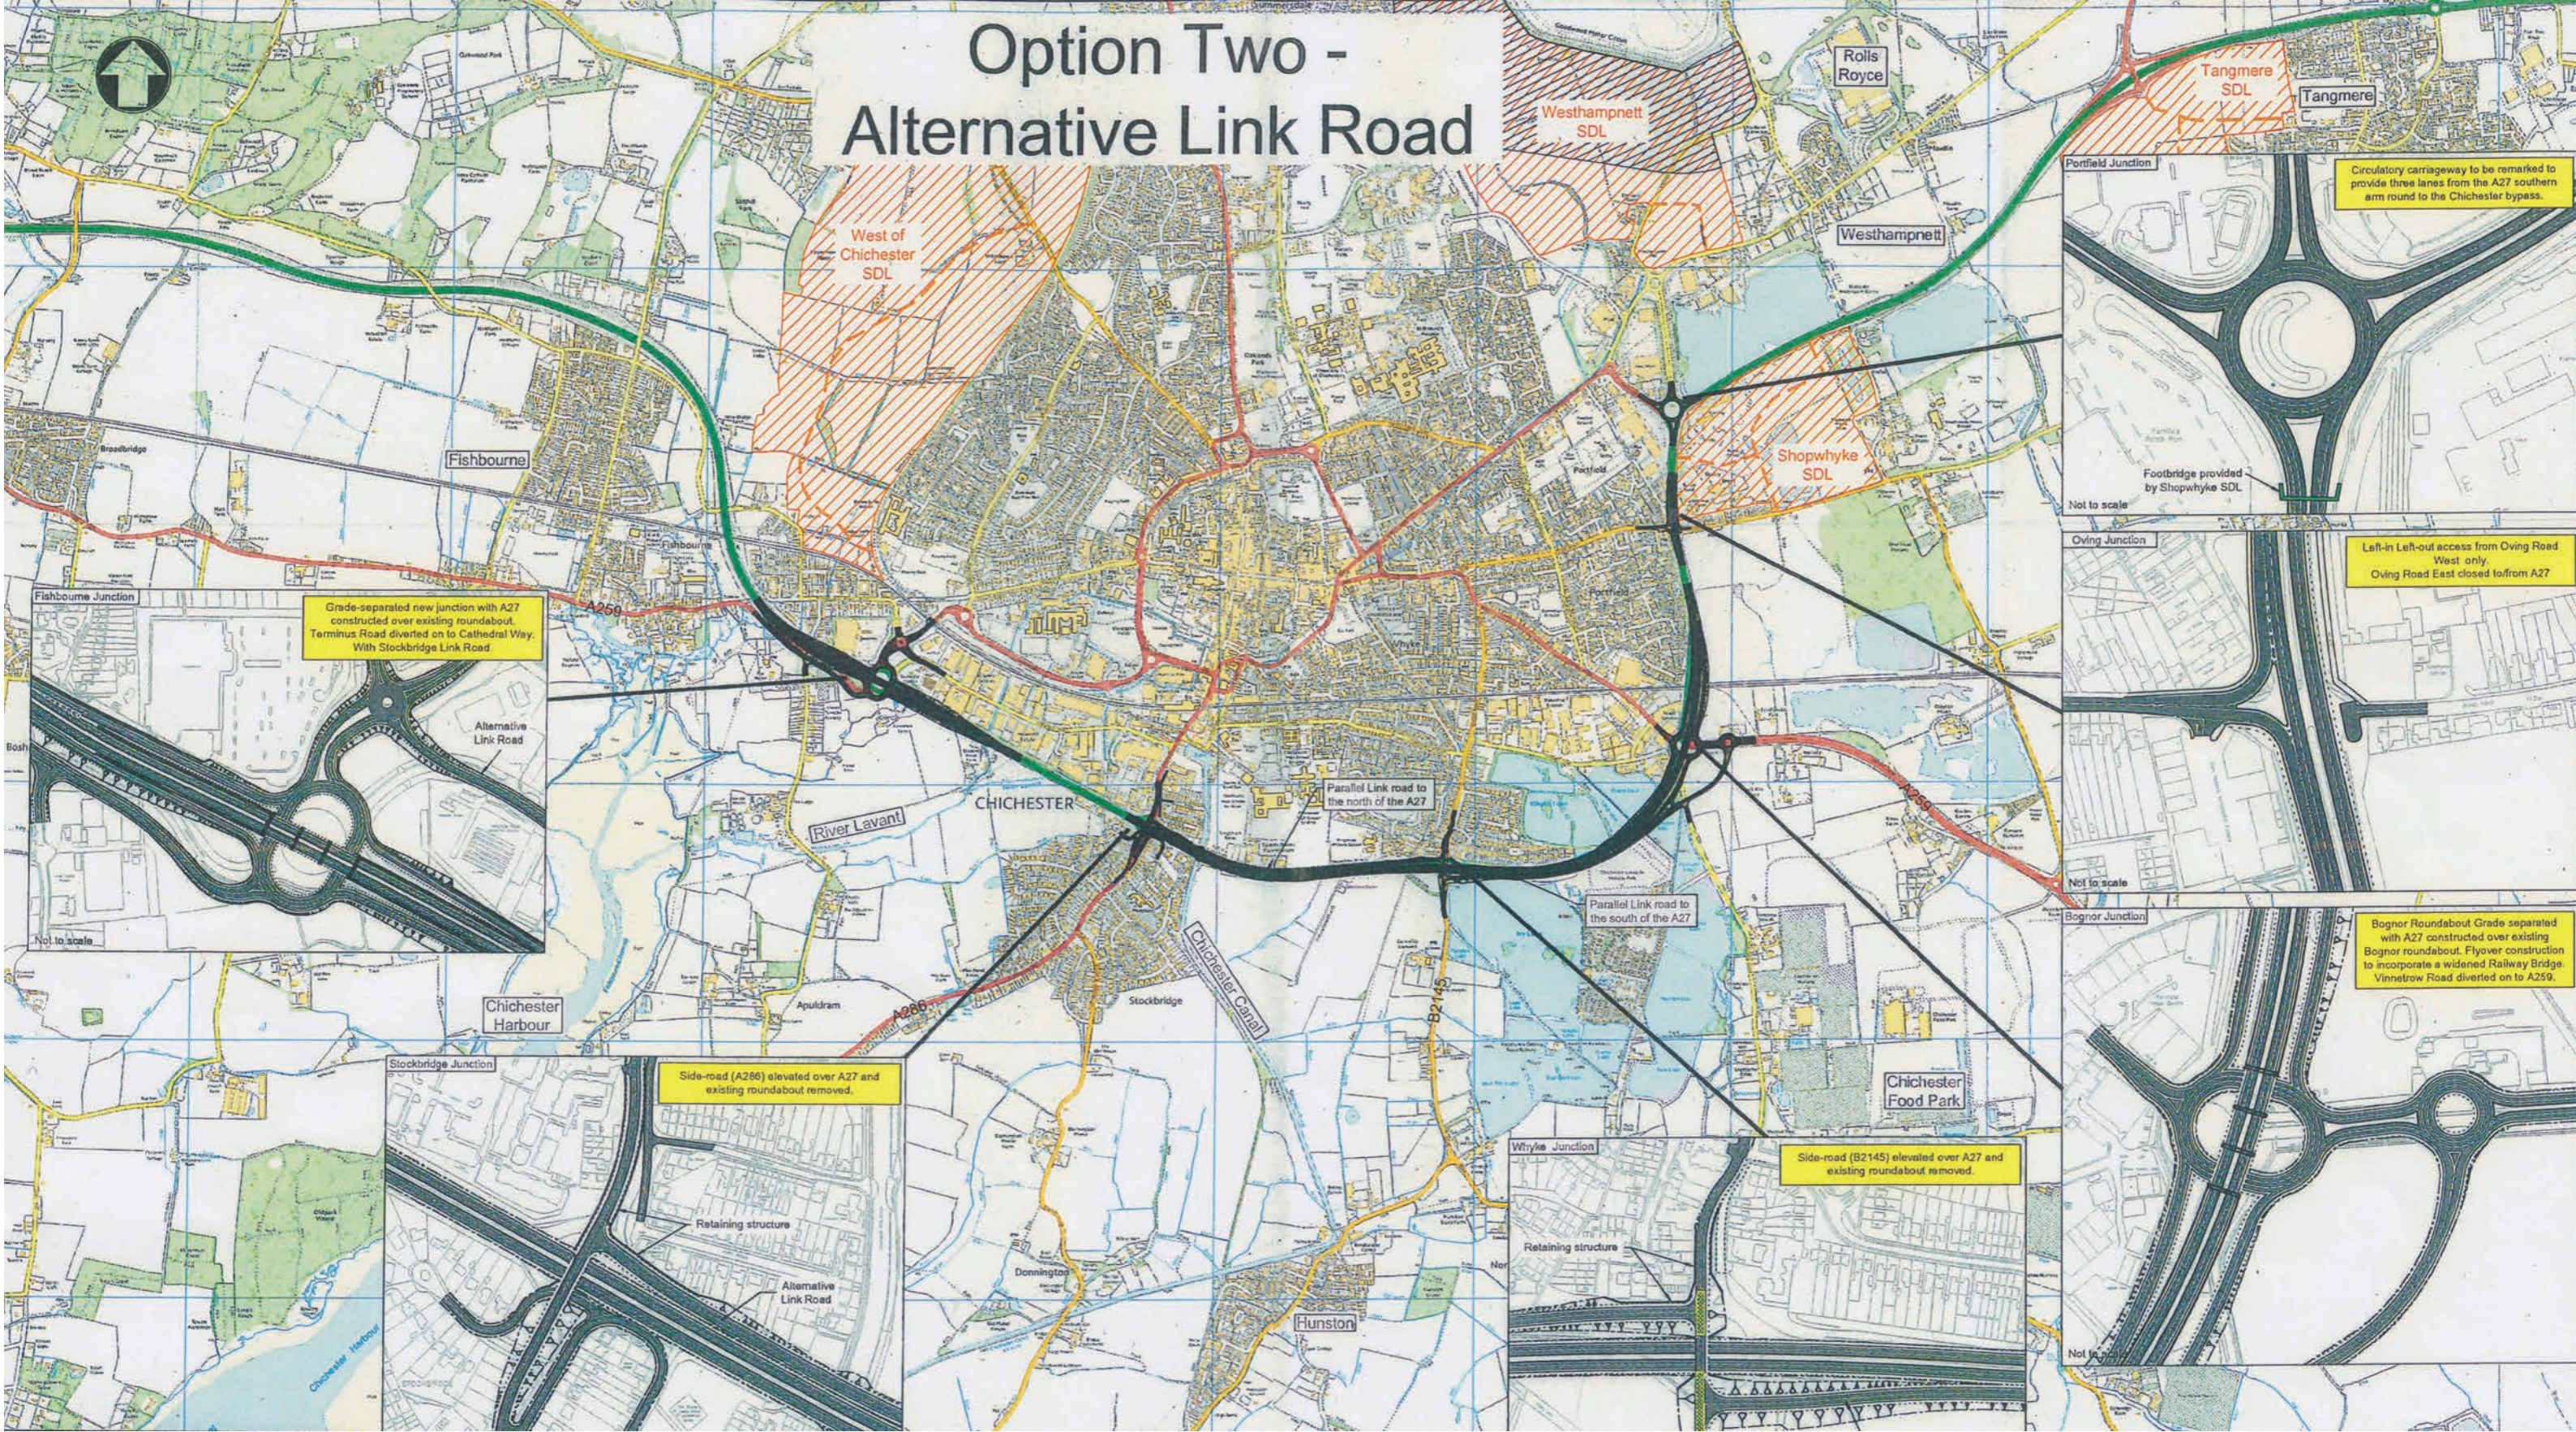

Grade-separated new junction with A27 constructed over existing roundabout. Terminus Road diverted on to Cathedral Way. With Stockbridge Link Road.



Not to scale

Side-road (A266) elevated over A27 and existing roundabout removed.



Not to scale

Circulatory carriageway to be remarked to provide three lanes from the A27 southern arm round to the Chichester bypass.




Not to scale

Left-in Left-out access from Oving Road West only. Oving Road East closed to/from A27




Not to scale

Bognor Roundabout Grade separated with A27 constructed over existing Bognor roundabout. Flyover construction to incorporate a widened Railway Bridge. Vinnetrow Road diverted on to A259.

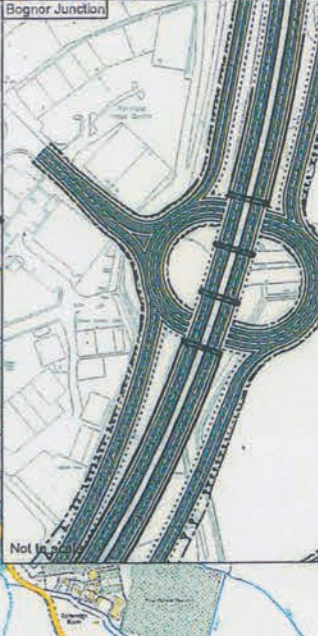


Not to scale

Side-road (B2145) elevated over A27 and existing roundabout removed.



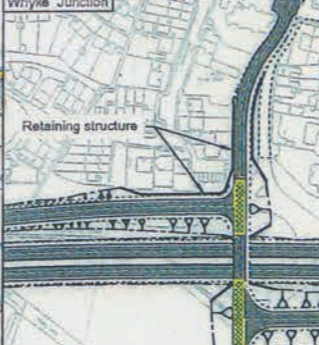


Not to scale


Option Three

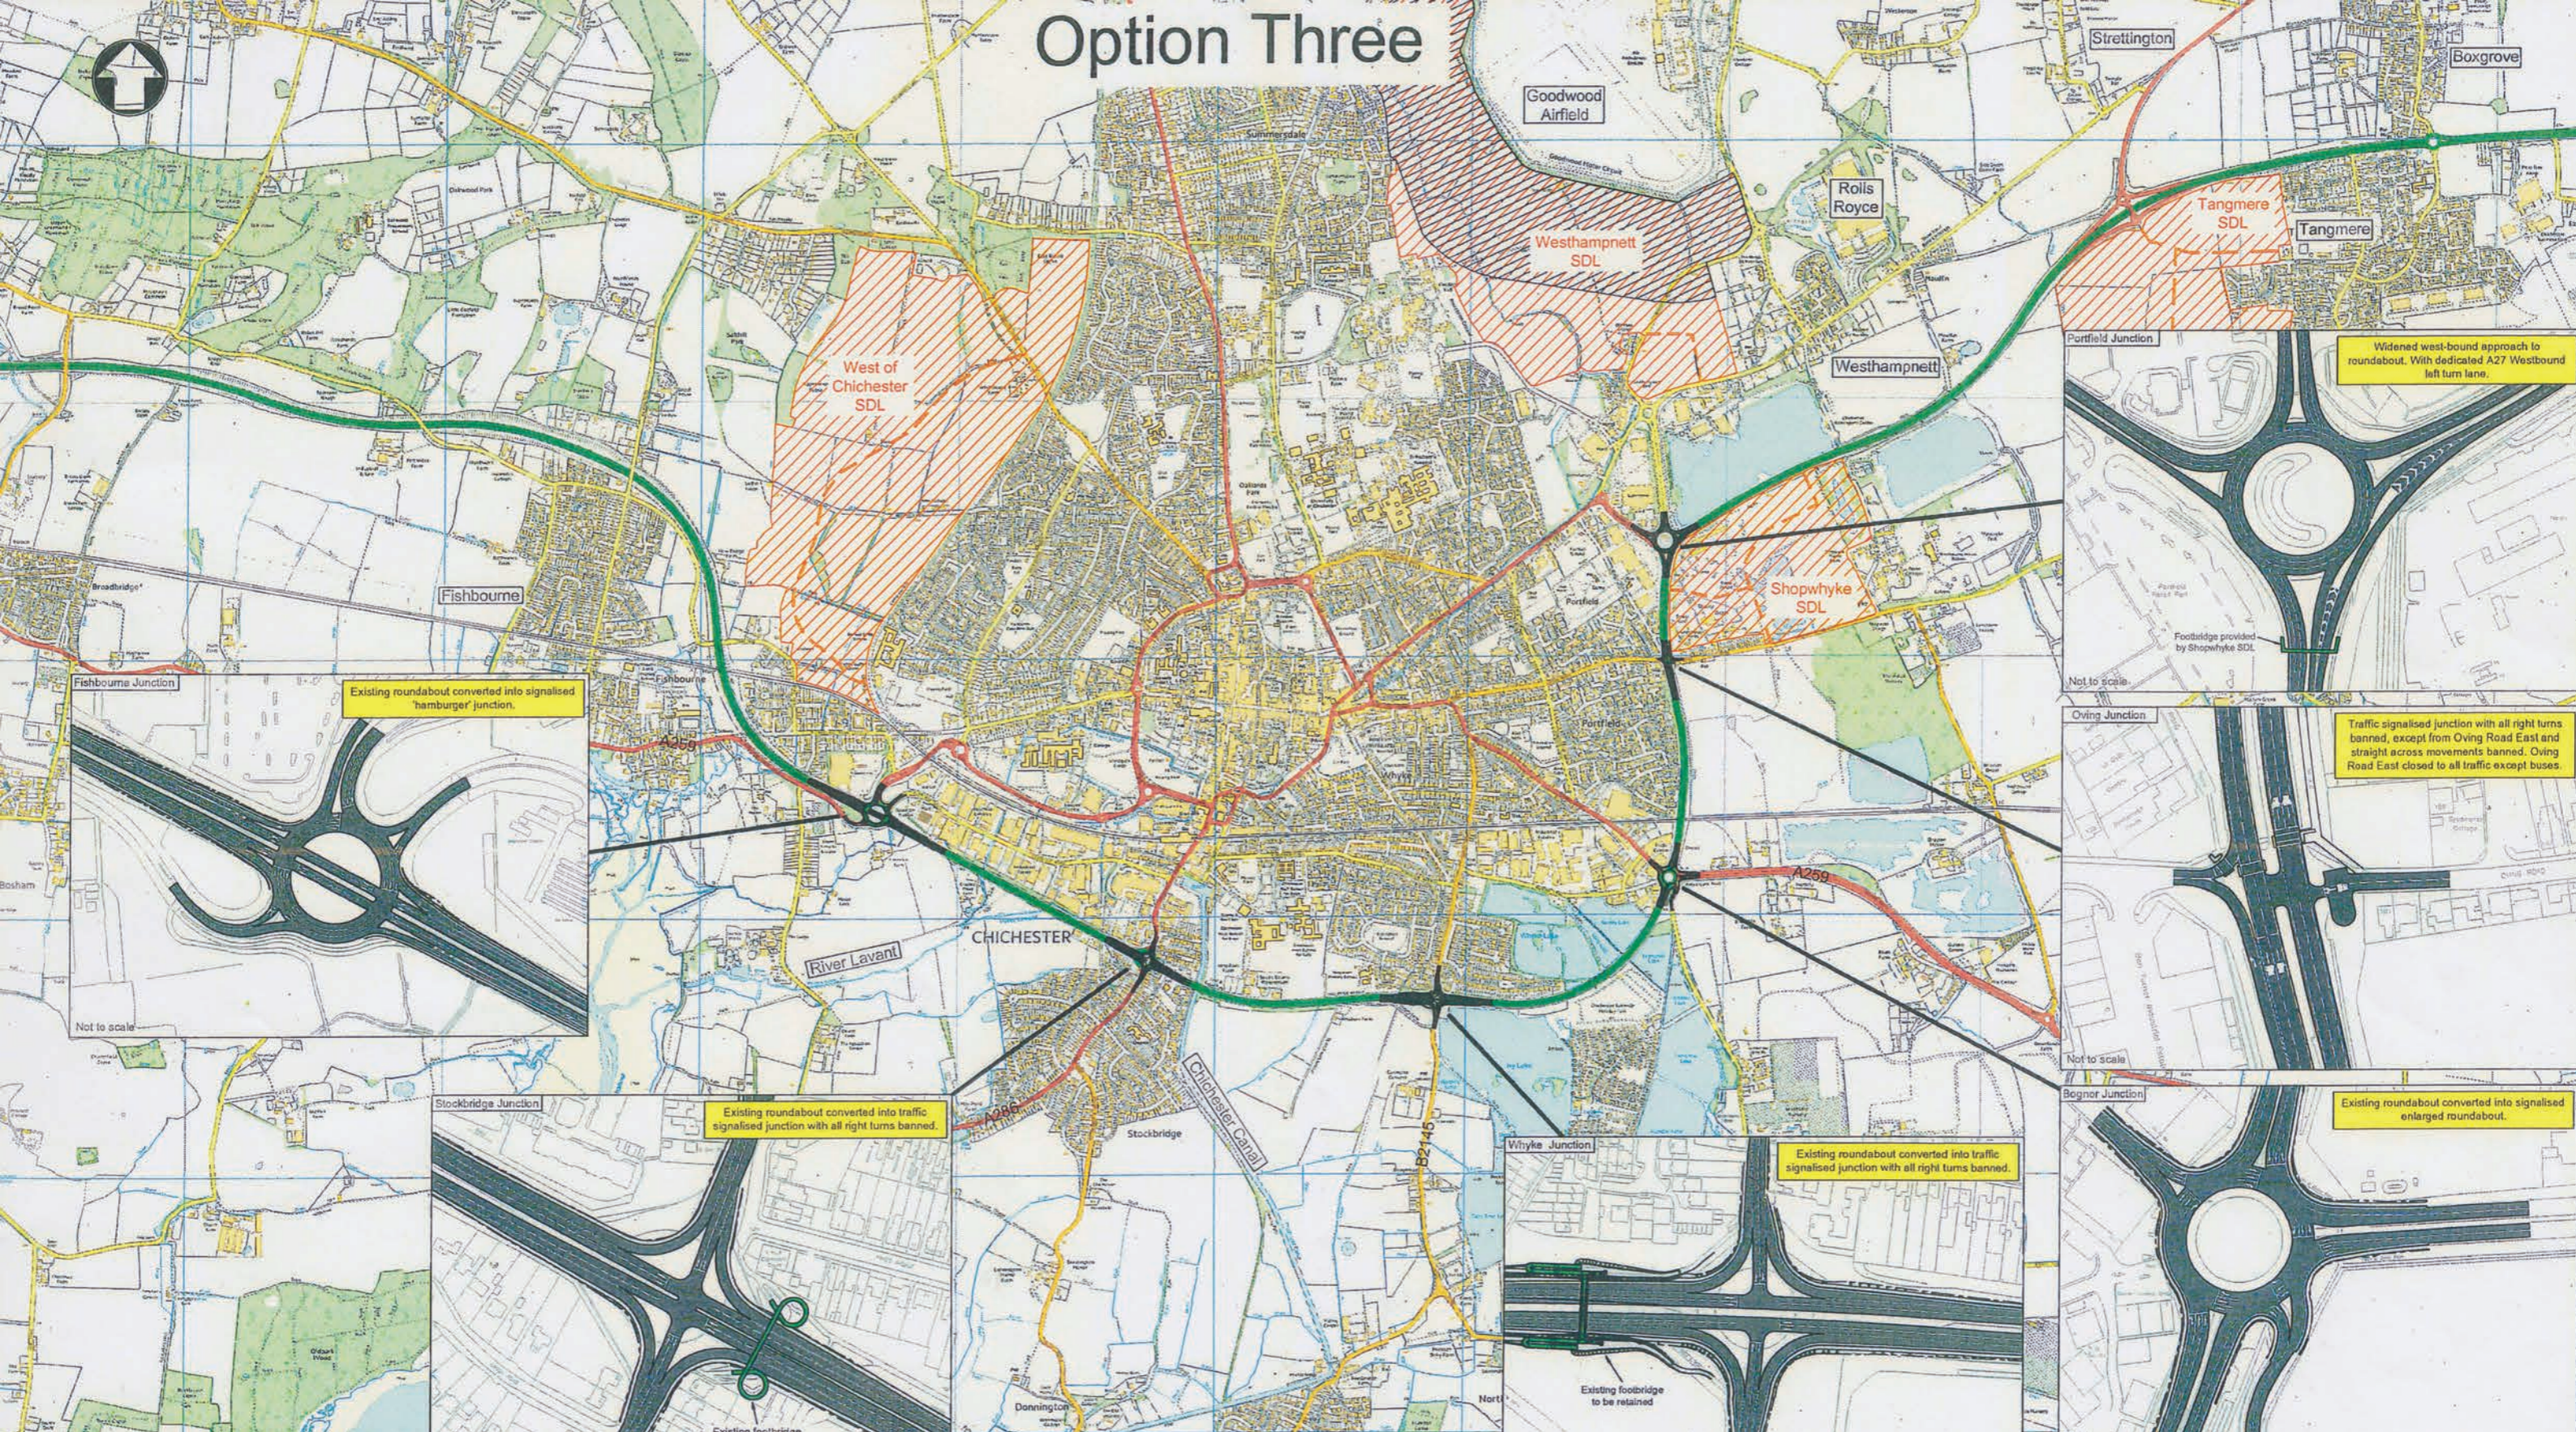

Option Four

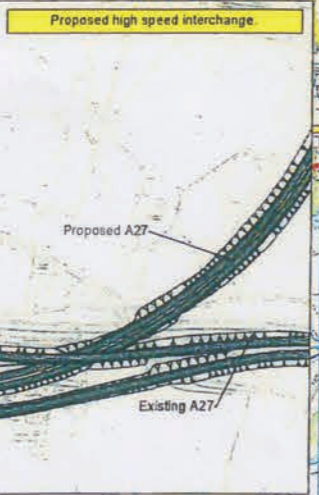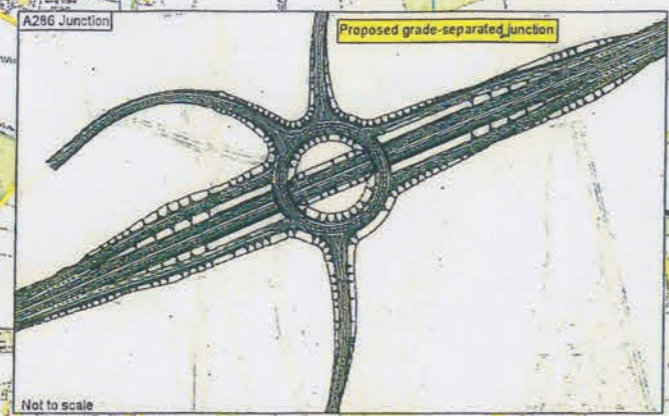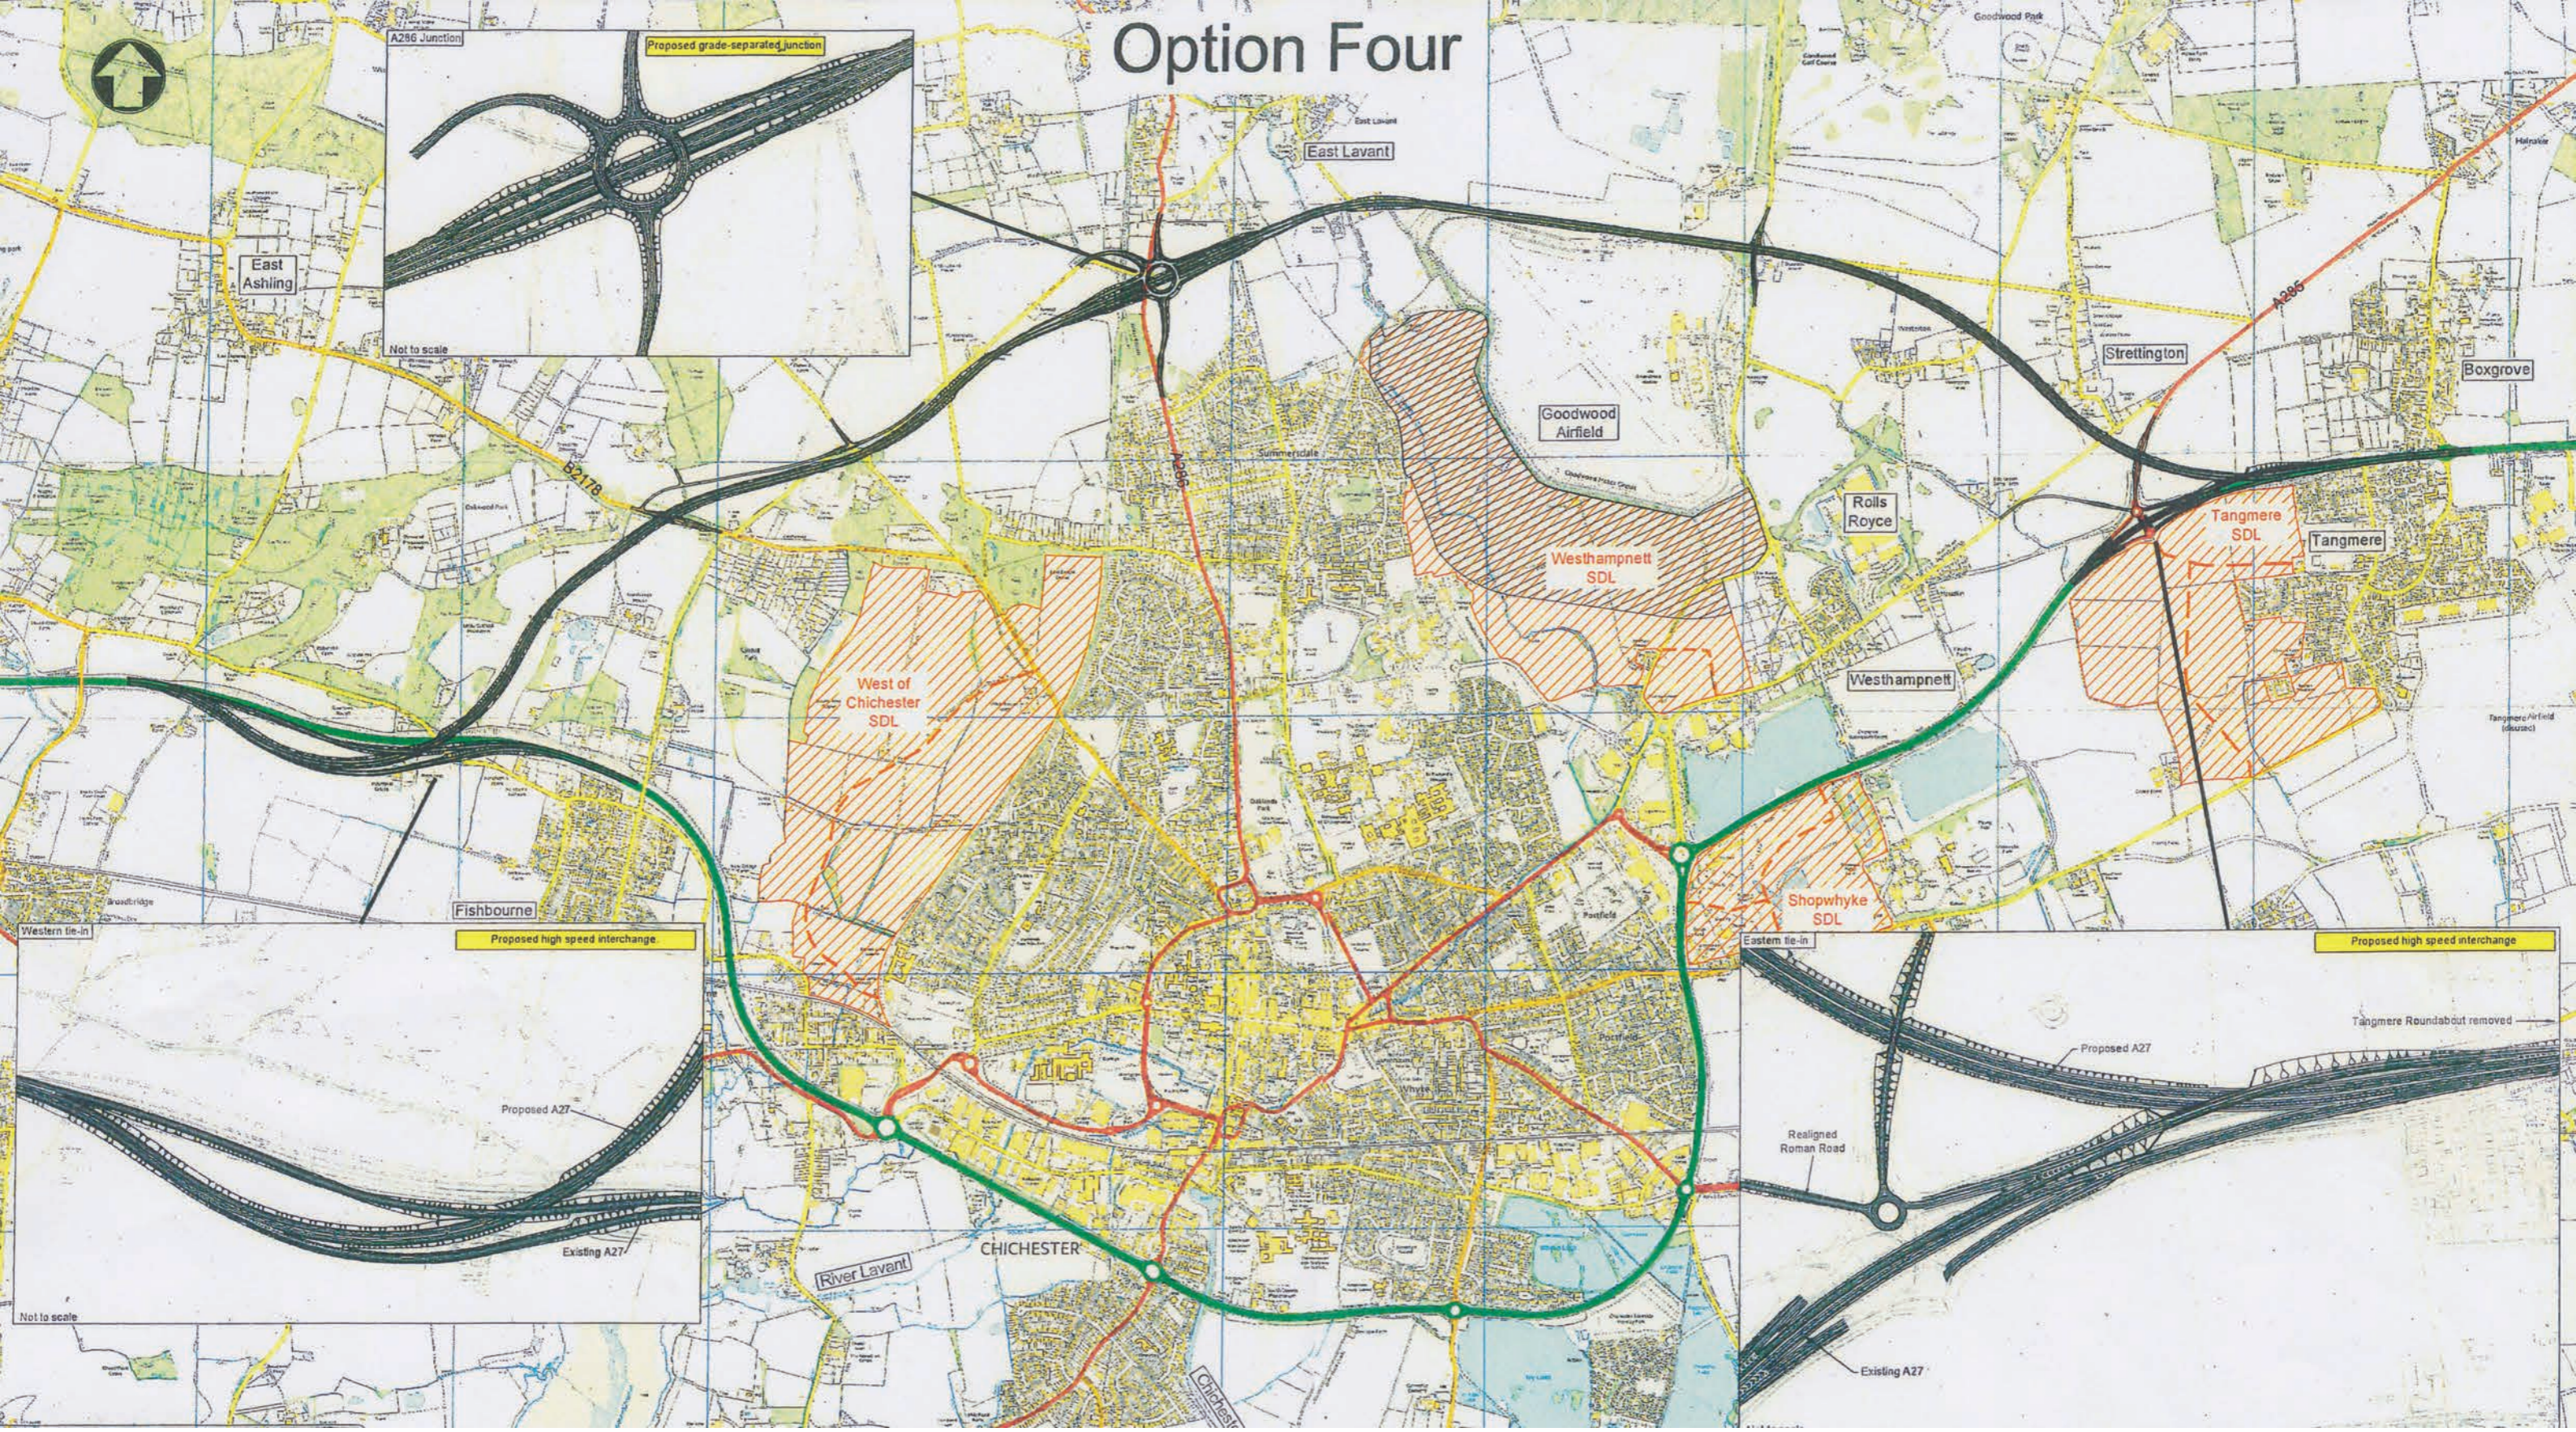

Option Five

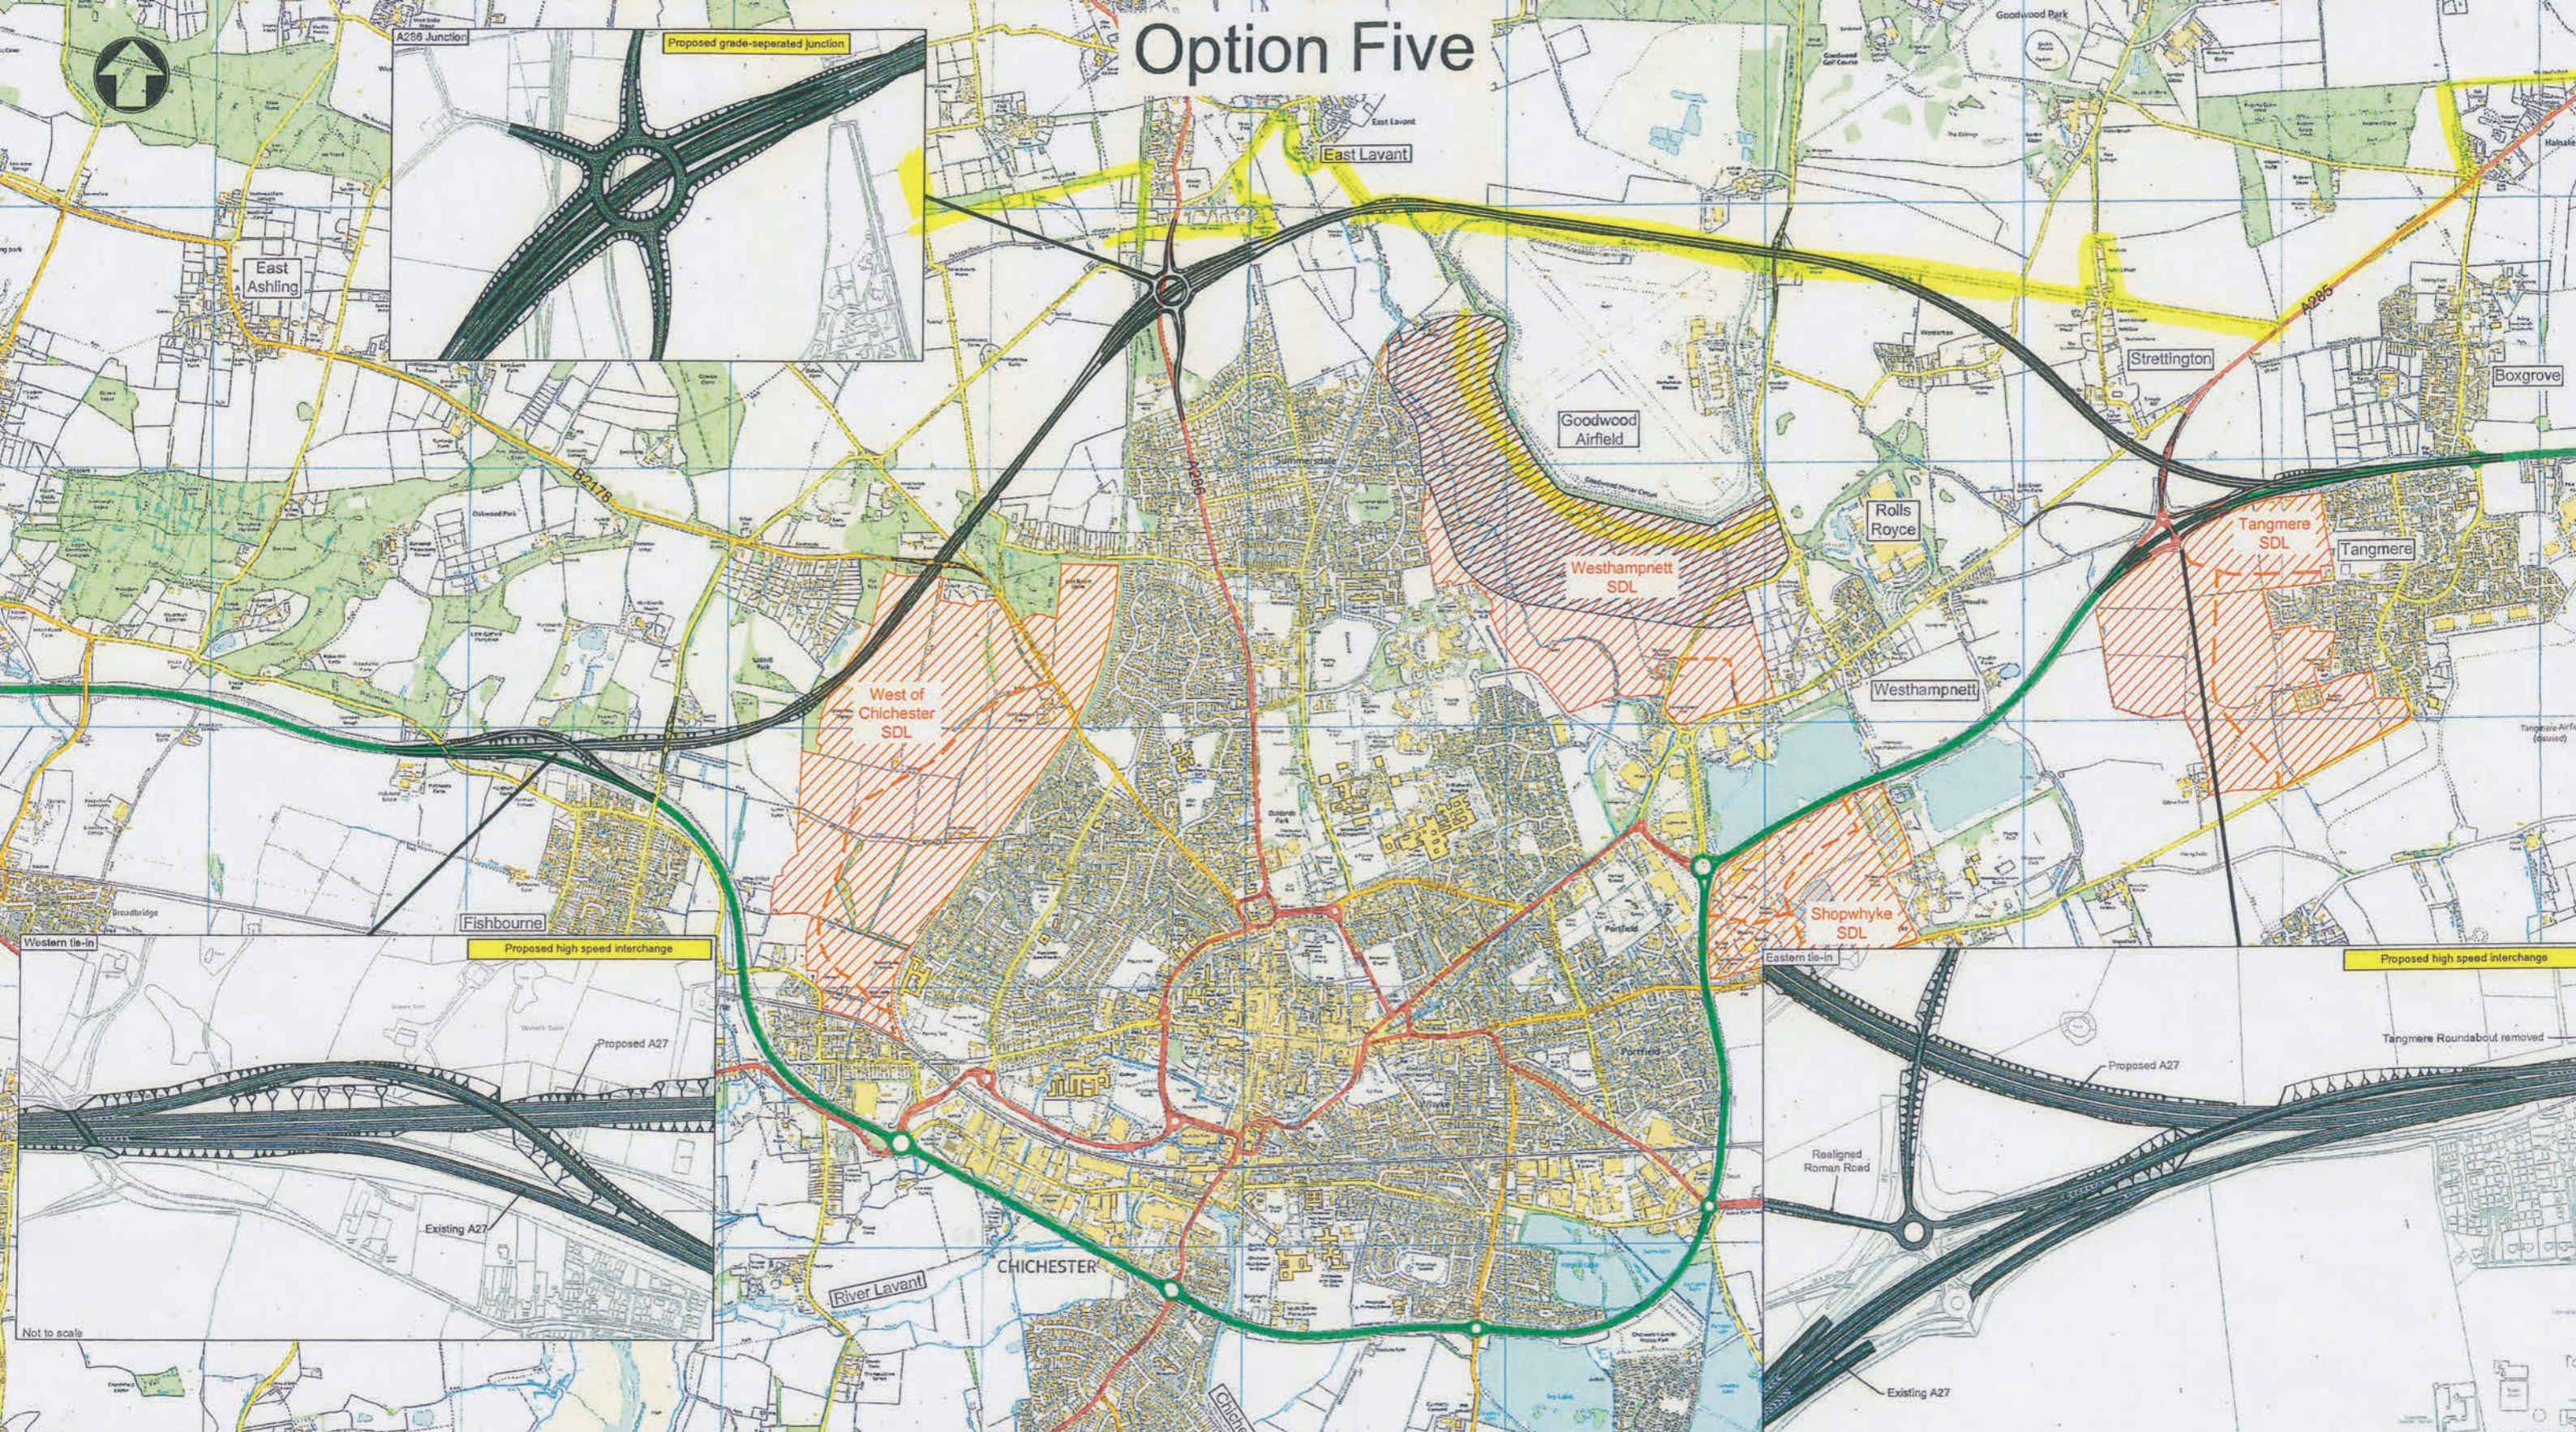

Option Six



Grade-separated new junction with A27 constructed over existing roundabout. Terminus Road diverted on to Calhedral Way. With Stockbridge Link Road.

Side-road (A286) elevated over A27 and existing roundabout removed.

Side-road (B2145) elevated over A27 and existing roundabout removed.

New A27 diverges away from existing and crosses over the A259 and railway. Dumbbell arrangement created by using existing Bognor Roundabout and creating new roundabout on the A259. Vinnel Road diverted onto new roundabout.

Proposed high speed interchange incorporating existing junction with A27.

Not to scale

Not to scale

Not to scale

Not to scale